




EXAMPLES OF PROPOSED ENTRYWAY DIRECTIONAL SIGNS (SCALE: 1"=6')

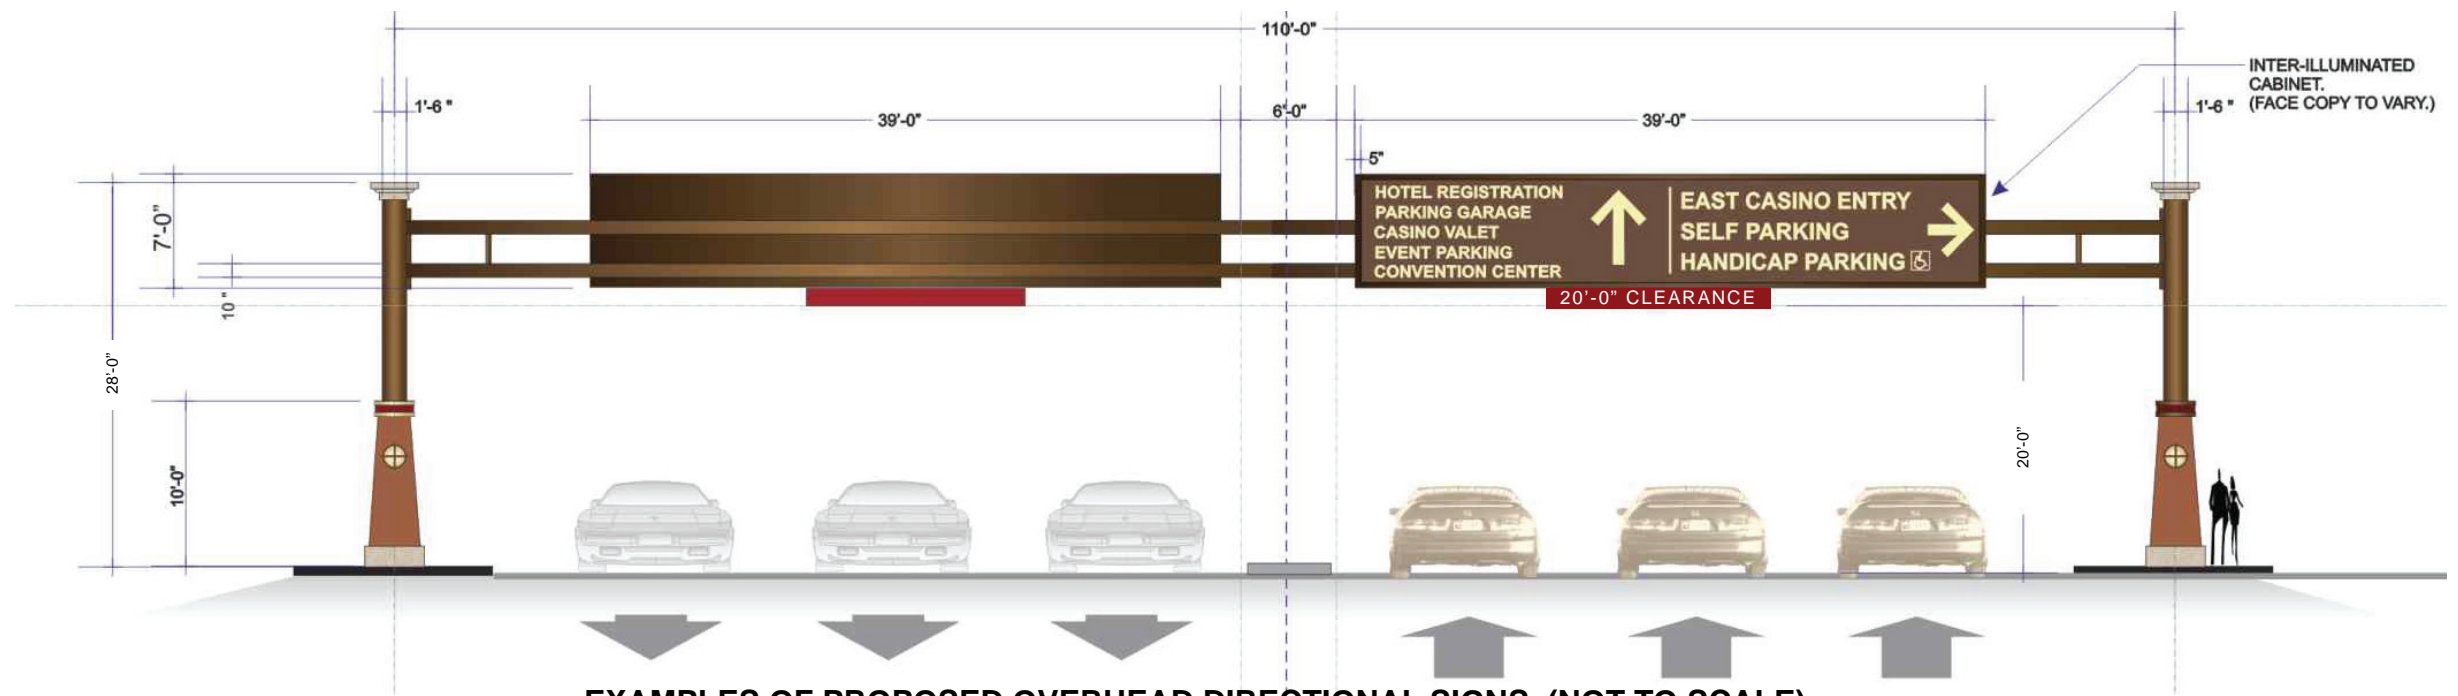

EXAMPLES OF PROPOSED OVERHEAD DIRECTIONAL SIGNS (NOT TO SCALE)