



SOUTH ELEVATION

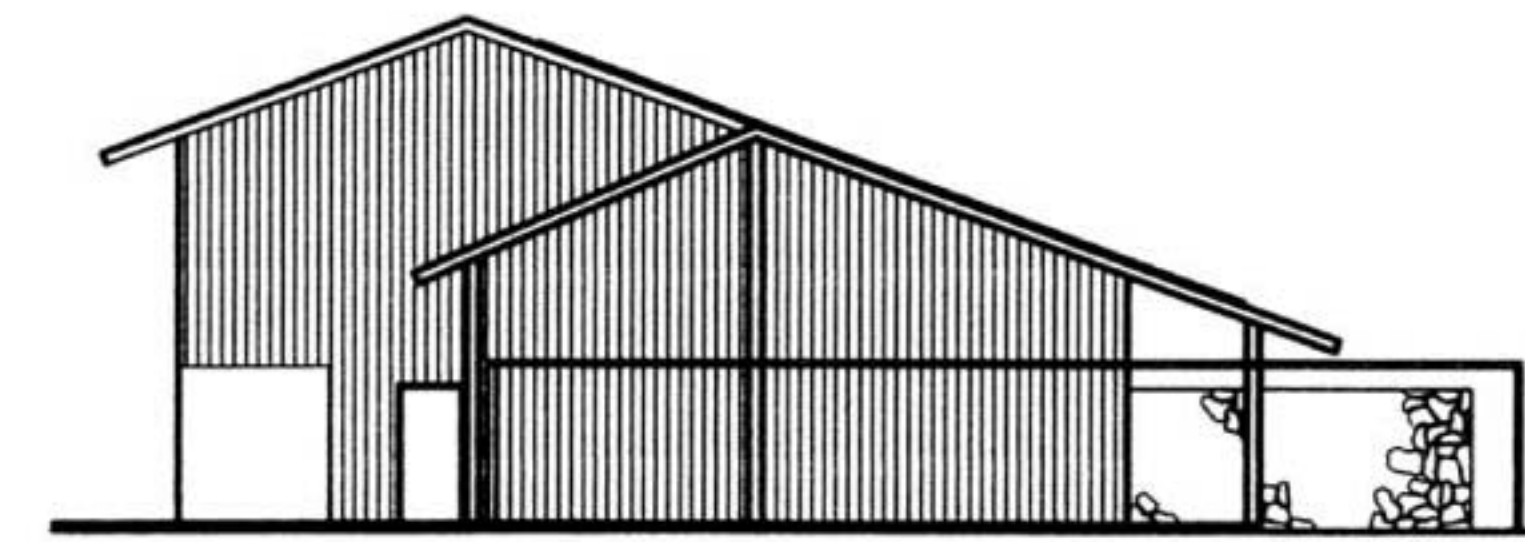

WEST ELEVATION



EAST ELEVATION

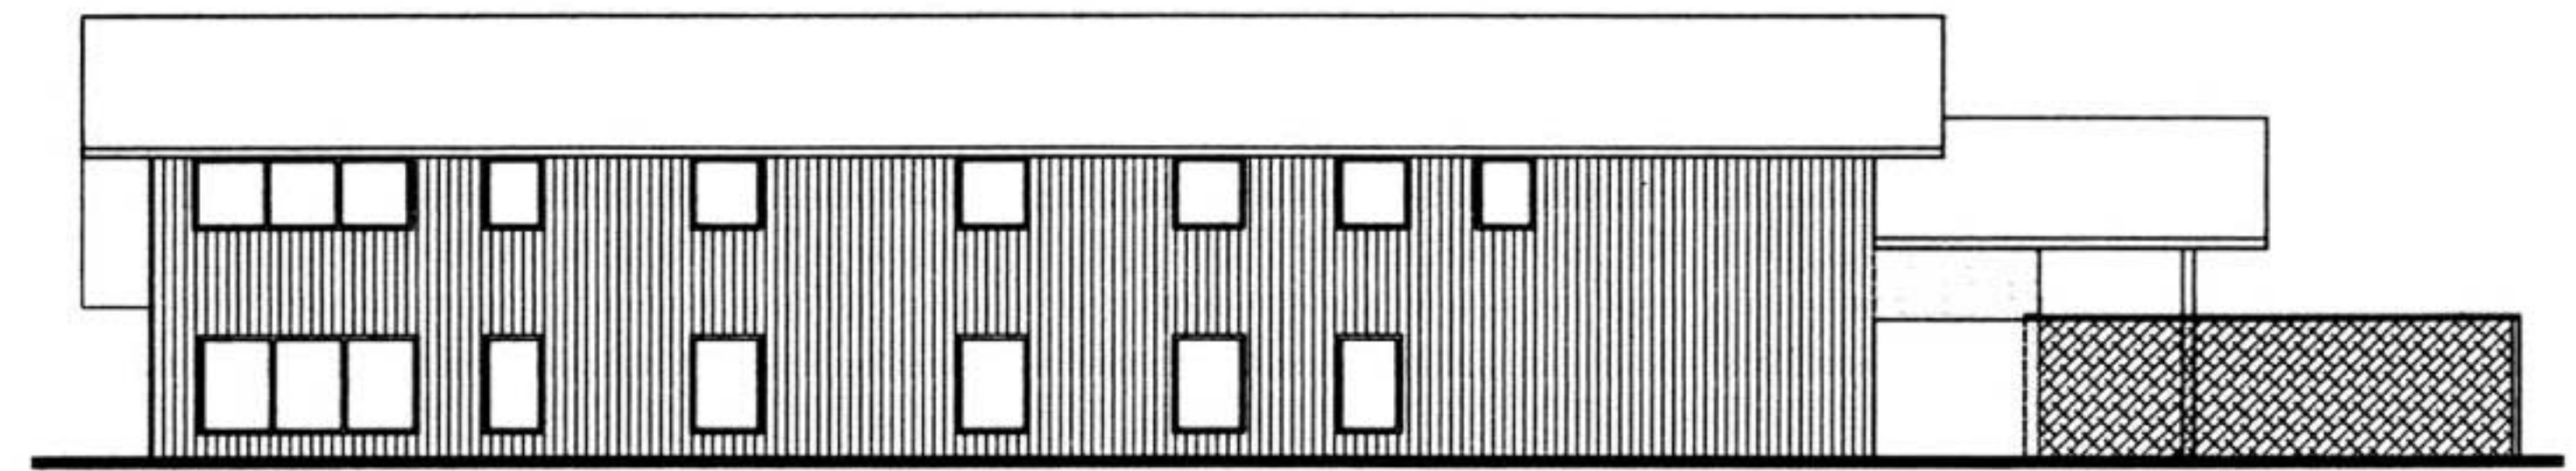

NORTH ELEVATION

